


SCALE 1/4" = 1'-0" (1:24)

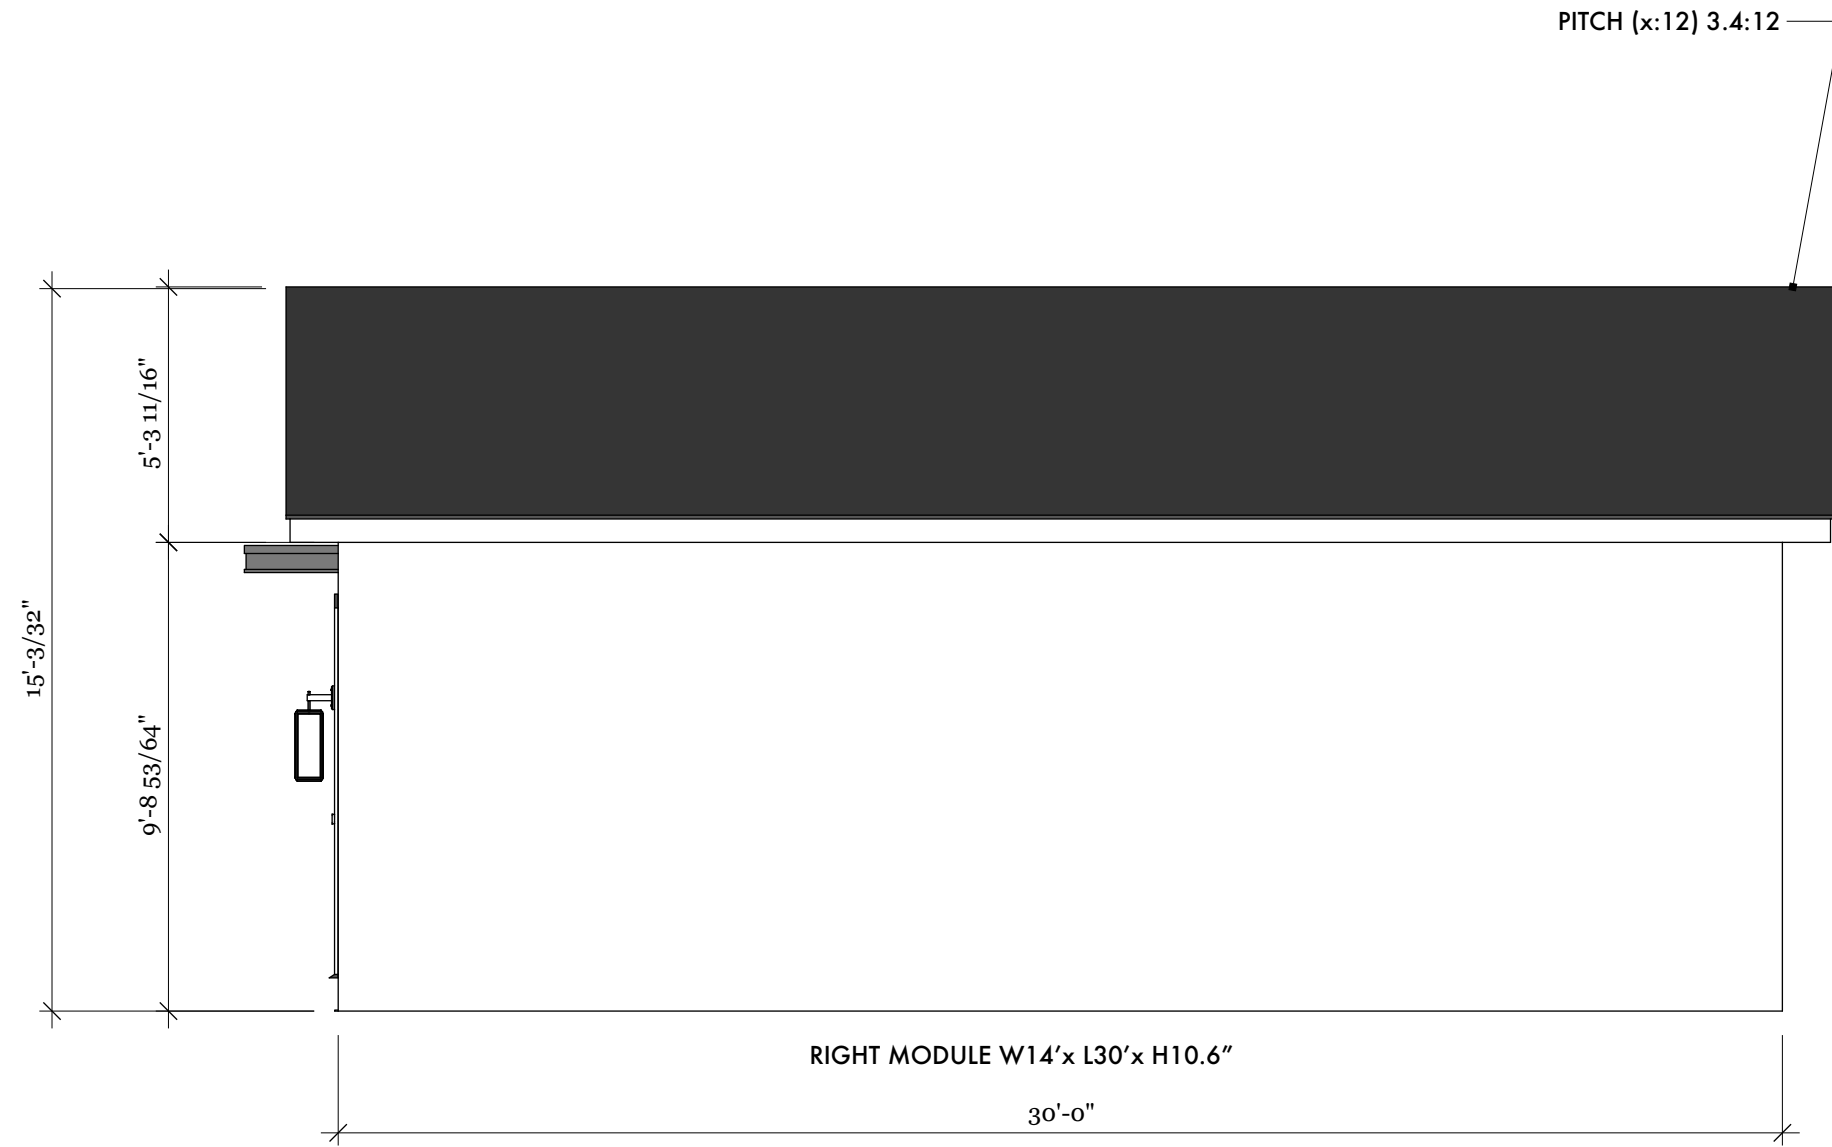

PROGRESS DRAWING
 This drawing is not intended to be used for contract pricing or fabrication purposes. All content is subject to change.

AMHOUZ MODEL A783

MODULE BUILD LOCATION 9550 PLOOF RD LELAND NC

REVISIONS

	MM/DD/YY	REMARKS
1	___/___/___	...
2	___/___/___	...
3	___/___/___	...
4	___/___/___	...
5	___/___/___	...

A 01

A